


415.8 sq. mt. Plot (STILT FLOOR PLAN)


Schedule -B

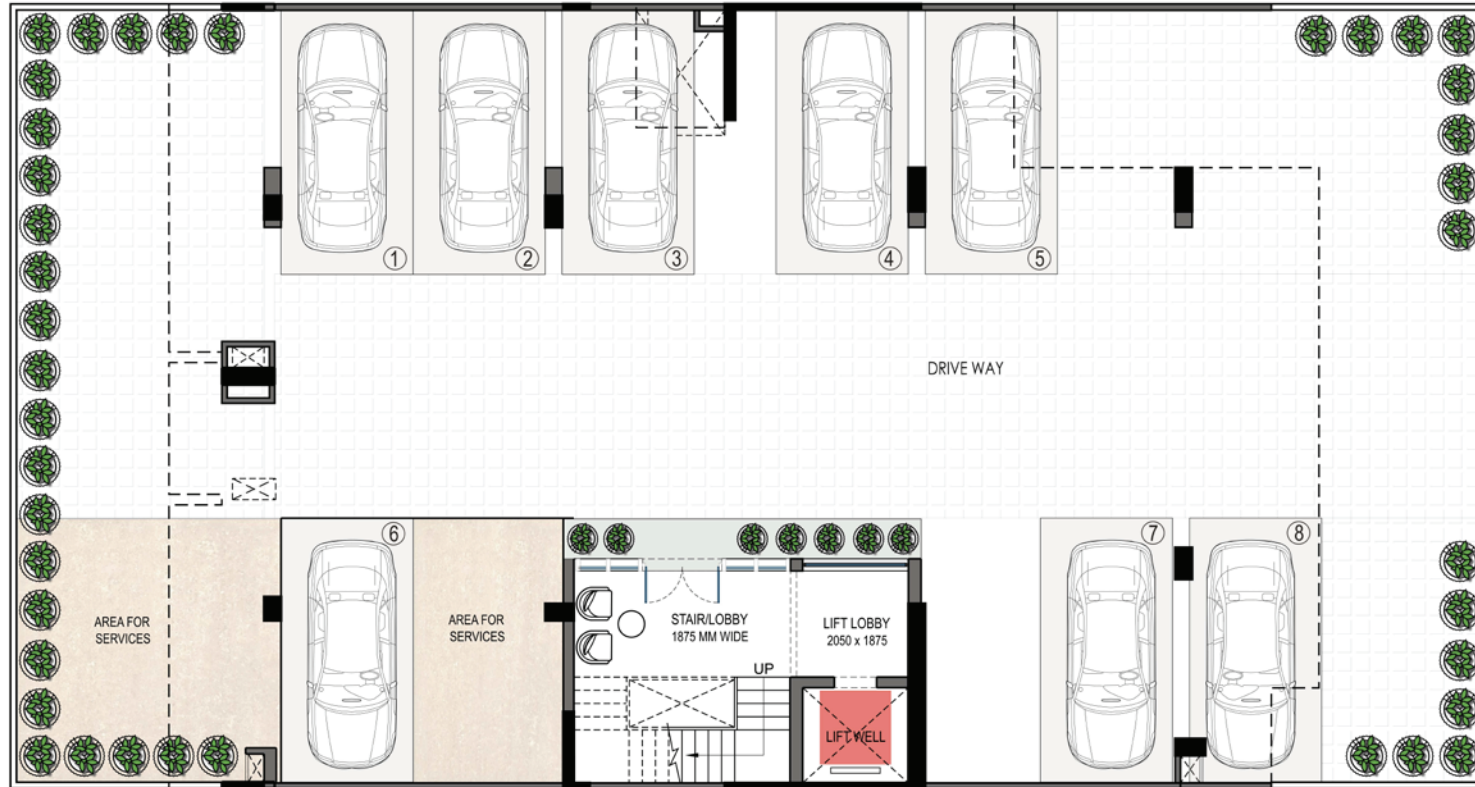

PLAN NOT TO SCALE

415.8 sq. mt. Plot (TERRACE PLAN)


Schedule -B

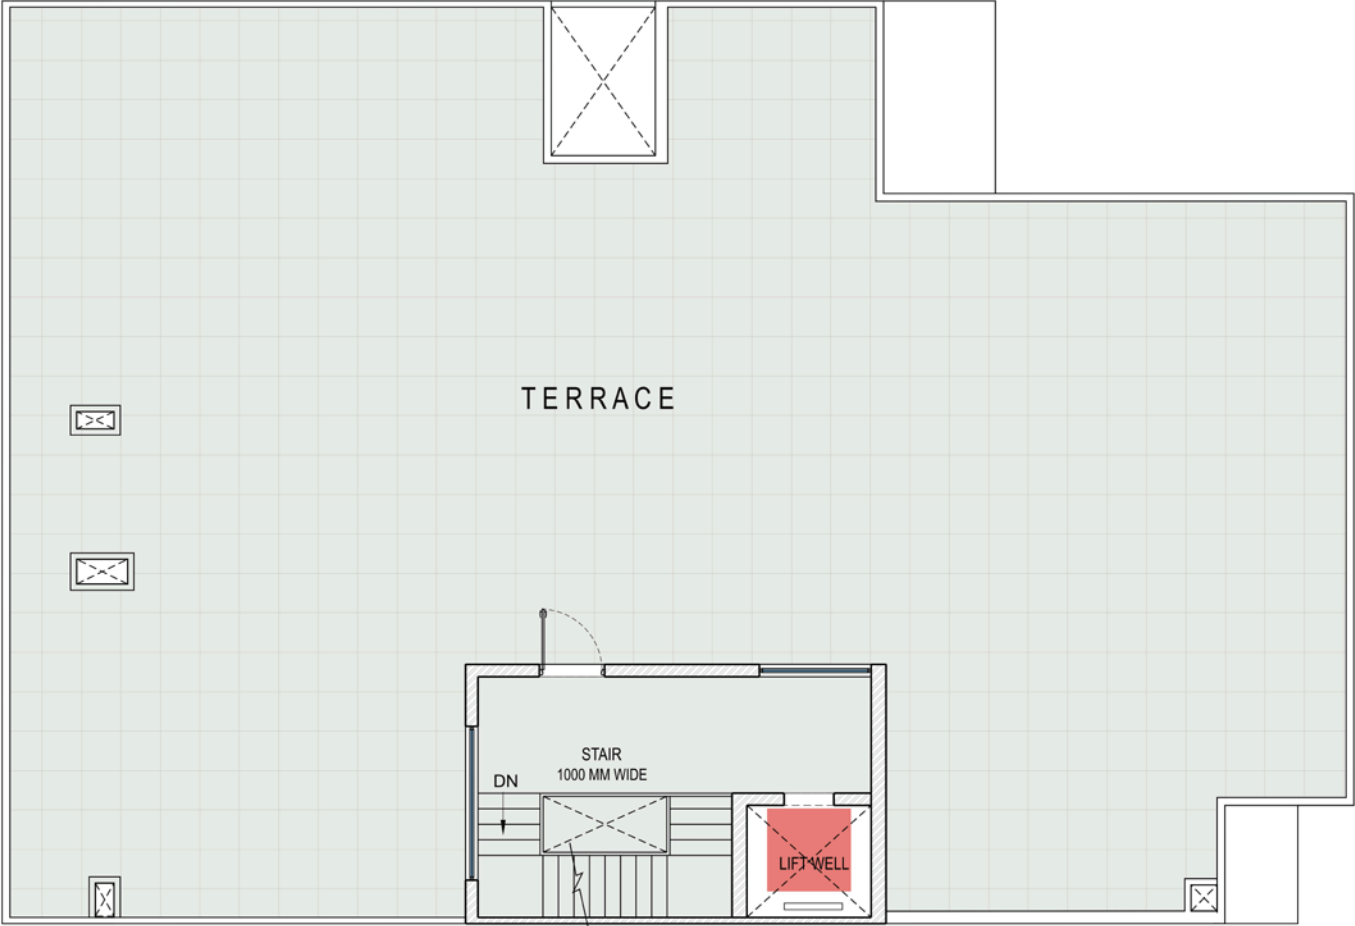

Note : Terrace and services on it are part of common areas.


415.8 sq. mt. Plot (TYPICAL FLOOR PLAN)

Schedule -B

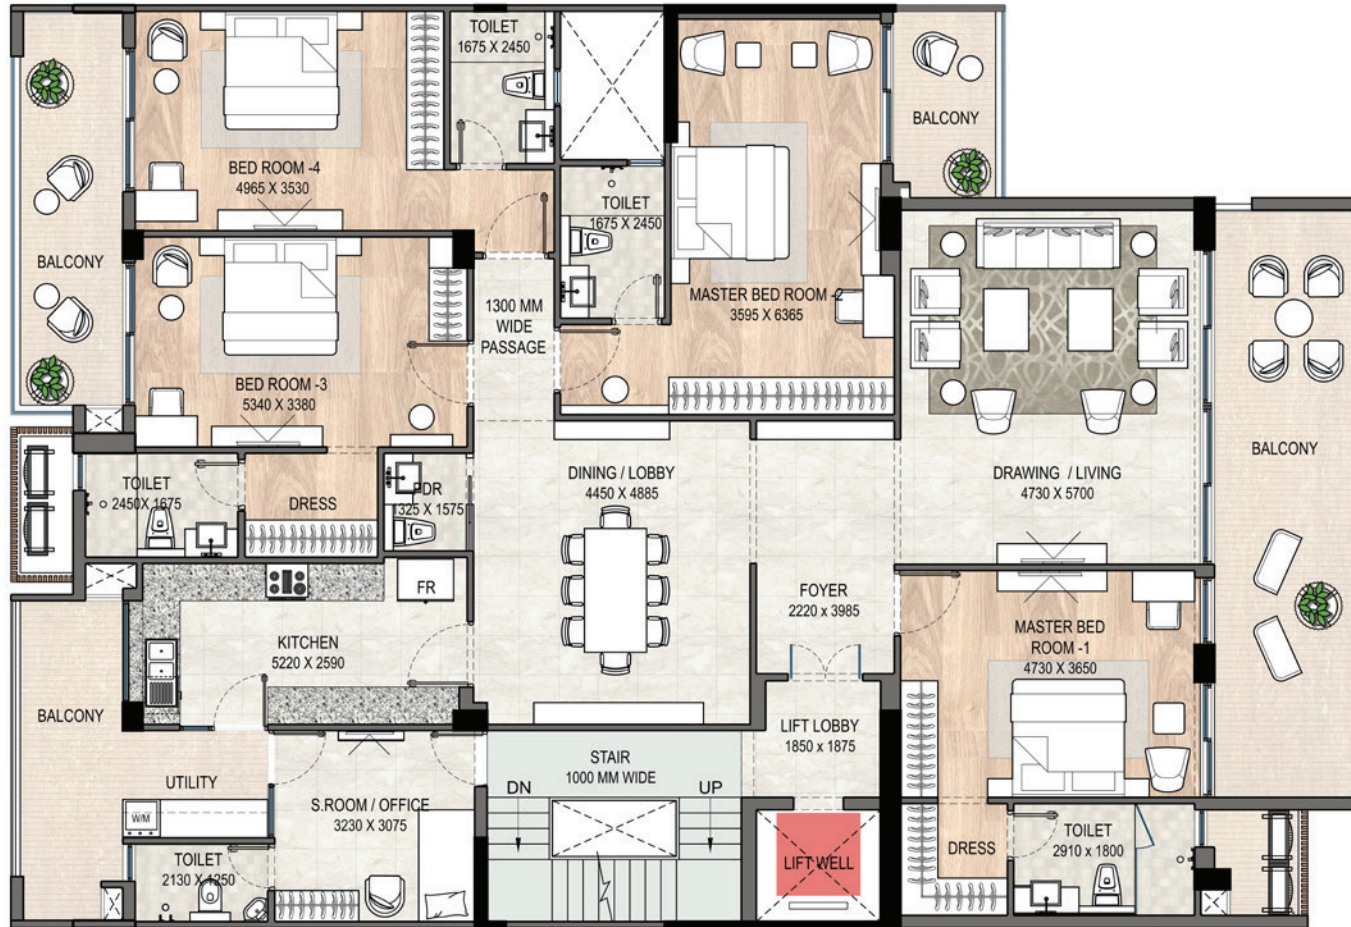


420.0 sq. mt. Plot (STILT FLOOR PLAN)

Schedule - B

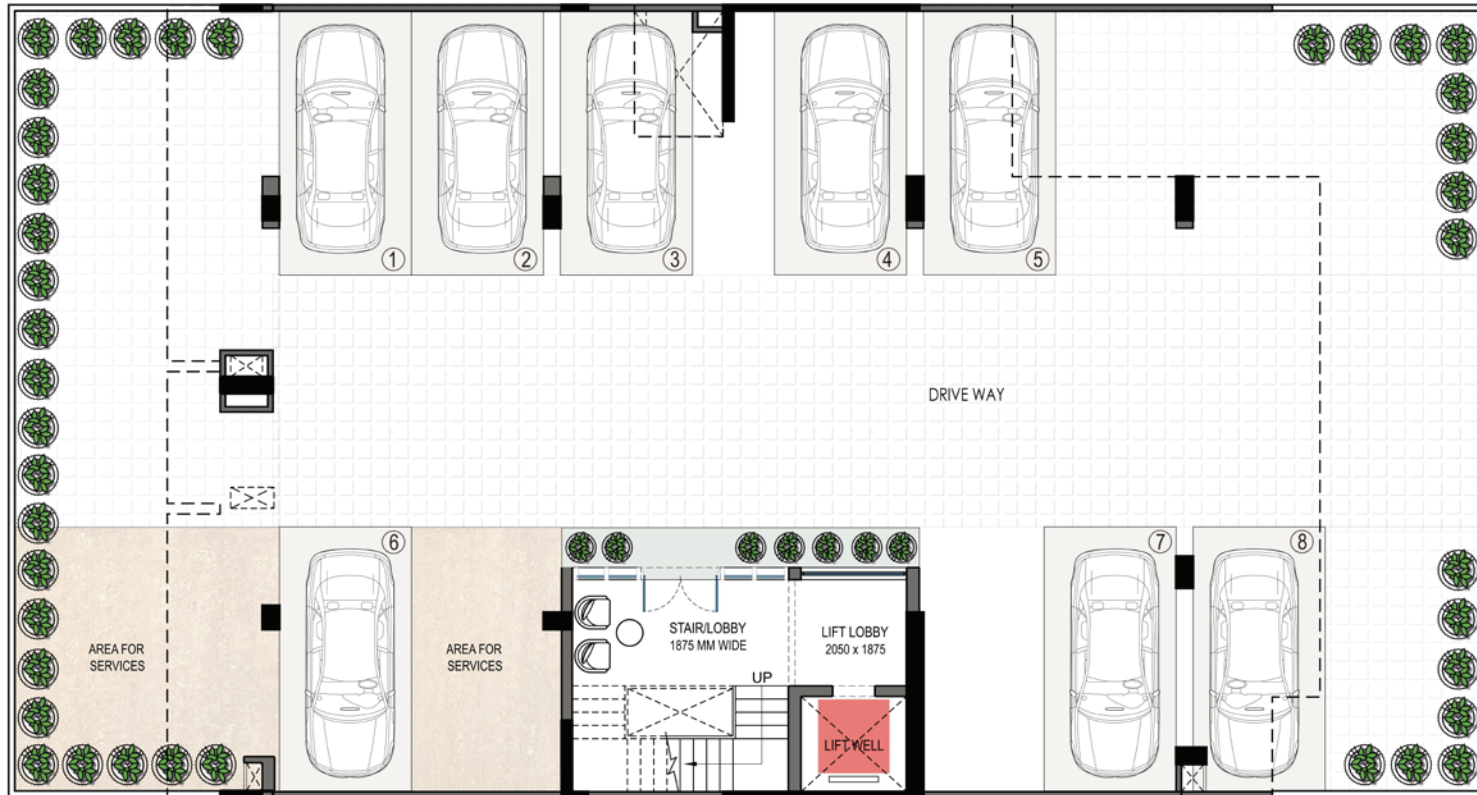

420.0 sq. mt. Plot (TERRACE PLAN)

Schedule - B

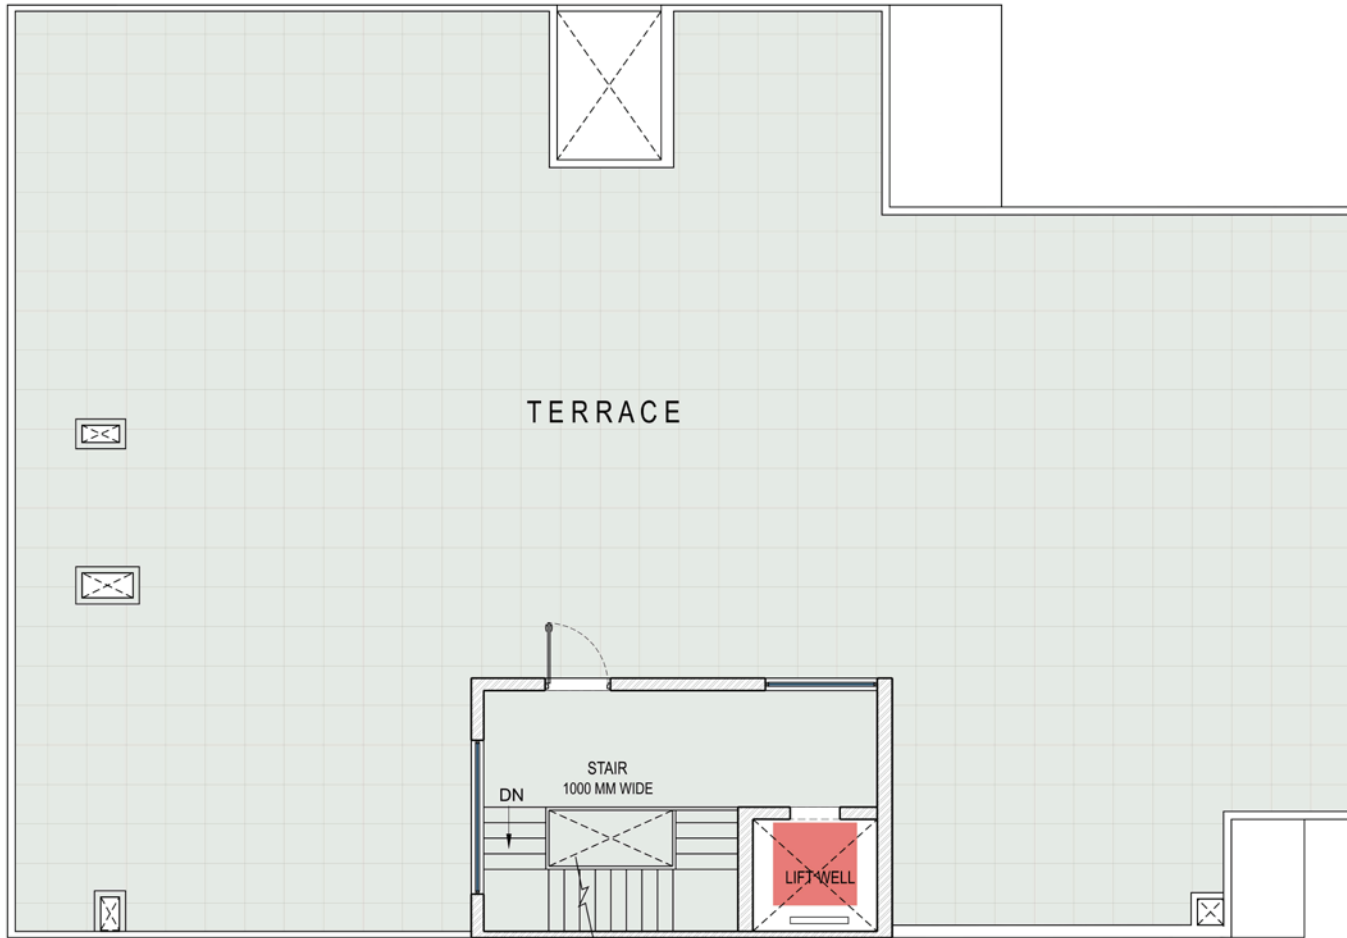

Note : Terrace and services on it are part of common areas.

420.0 sq. mt. Plot (TYPICAL FLOOR PLAN)

Schedule - B

